


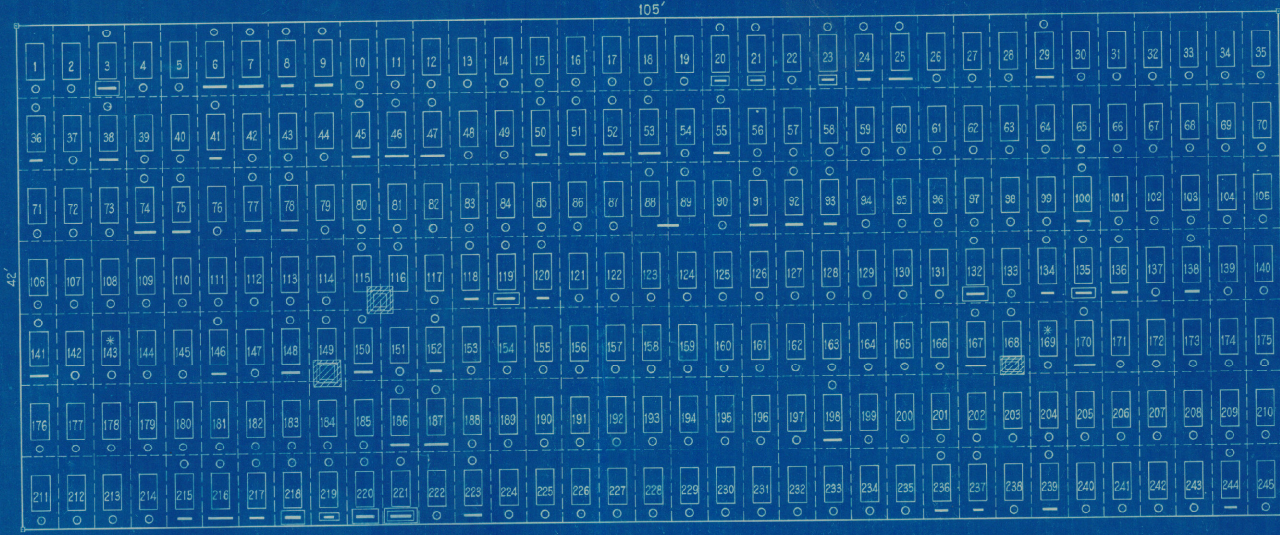


PLAN OF GILBOA RURAL CEMETERY, GILBOA, N.Y.

Hatched areas are plots purchased by New York City in accordance with Sections 2 and 3 of Contract 206. Corners of plots marked with N.Y.C. concrete monuments.
References - Acc. X.R.S. B.C.T. and warranty deed of June 25, 1921, from the Gilboa Rural Cemetery, Incorporated, to New York City.
Acc. X.R.S. B.C.T. is a copy of cemetery map referred to in above deed.

Drawn by *R.M.G.*
Checked by *R.M.G.*



MARKER DESIGNATIONS
 — Headstones as per Section 10, Contract 206 Specifications
 ■ Monuments " " " 11, " " "
 ○ Bluestone Markers " " " 12, " " "
 * Broken headstones buried in graves.

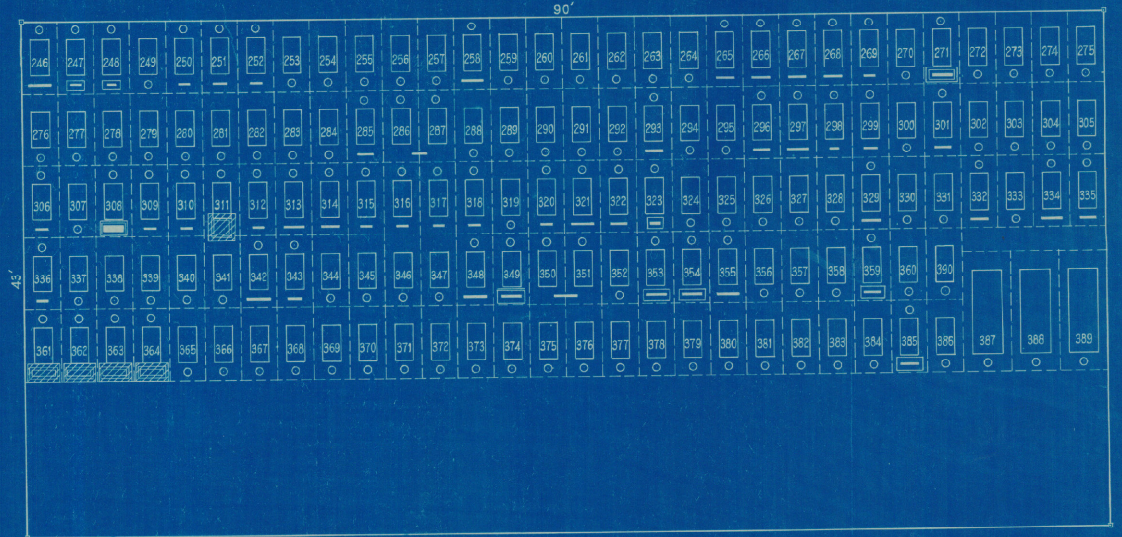

PLAN SHOWING LOCATION OF GRAVES, IN PLOTS PURCHASED BY NEW YORK CITY, IN THE GILBOA RURAL CEMETERY.

Scale 1" = 10' ft.
For identity of grave occupants see Sheets 4, 5, and 6, Acc. R.S. 1921, Sheets 3 to 8 incl. of this folder.

Note Re-interment 390 made by B.W.S. on Oct 13, 1921

City of New York
BOARD OF WATER SUPPLY
SCHOHARIE RESERVOIR
REMOVAL OF BODIES FROM
CEMETERIES WITHIN TAKING LINE
SEPTEMBER 14, 1921
RECORD OF RE-INTERMENTS
UNDER B.W.S. CONTRACT 206.